


BEARINGS ARE MAGNETIC ELEVATIONS AND HEIGHTS ARE IN FEET	
ELEVATIONS IN FEET AMSL	469

RUNWAY/TAXIWAY/APRON PHYSICAL CHARACTERISTICS			
APRON / RWY / TWY	SURFACE	PCN	ELEVATION
RWY 10/28	Asphalt	-	-
RWY 15/33	Asphalt	-	-
RWY 04/22	Asphalt	-	-
RWY 16/34	Grass	-	-
RWY 06/24	Grass	-	-
Main Apron	Asphalt	-	-
Main Taxiway	Asphalt	-	-

VAR 1.0°E - 2027

Annual Rate
of Change 0.18°E

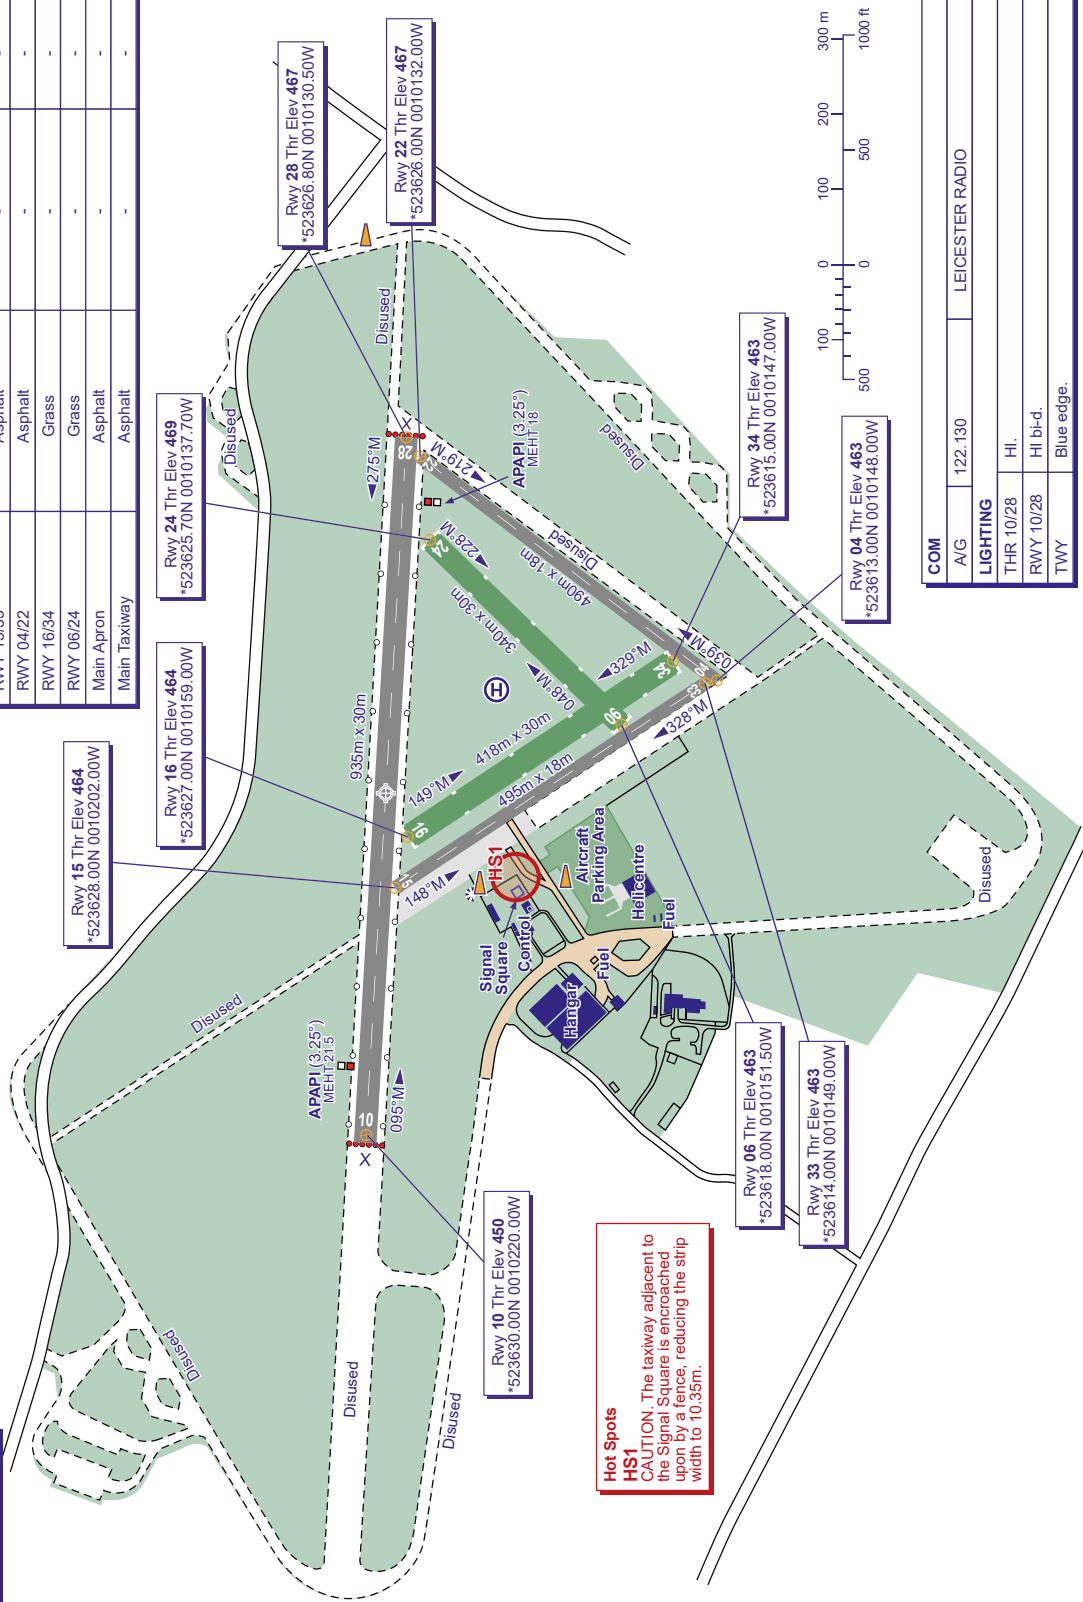

Hot Spots
HS1
CAUTION. The taxiway adjacent to the Signal Square is encroached upon by a fence, reducing the strip width to 10.35m.

COM	A/G	122.130	LEICESTER RADIO
LIGHTING			
THR 10/28	HL		
RWY 10/28	HL bi-d.		
TWY	Blue edge.		